



**GENERAL NOTES**  
 ALL CONSTRUCTION TO BE CARRIED OUT  
 IN CONFORMANCE WITH THE ONTARIO  
 BUILDING CODE O. REG. 350/06 AND ALL  
 OTHER APPLICABLE CODES AND  
 REQUIREMENTS OF AUTHORITIES HAVING  
 JURISDICTION.

2	CLIENT REVIEW: PRELIMINARY ELEVATION	MAR 08/12
1	CLIENT REVIEW: PRELIMINARY ELEVATION	NOV 05/10
No	Revisions	Date

Contractor must check all dimensions. Do not scale drawings

**ELEVATIONS**



All drawings and specifications, as instruments of design and construction, are the property of Gordon Ridgely Architects and Associates Inc. and cannot be used, duplicated, reproduced or issued to third parties, in whole or in part, without the written authorization of Gordon Ridgely.

**Gordon Ridgely Architects and Associates Inc.**  
 4141 Yonge Street  
 Toronto Canada M2P 2A8  
 Telephone 416 921 5130  
 Facsimile 416 921 5209

PROPOSAL FOR  
 1000 BATHURST STREET,  
 TORONTO, ONTARIO

Date: OCTOBER 2010

Scale 1/4" = 1'-0"


Drawn

Checked

Job 10--


Sheet

**A3**

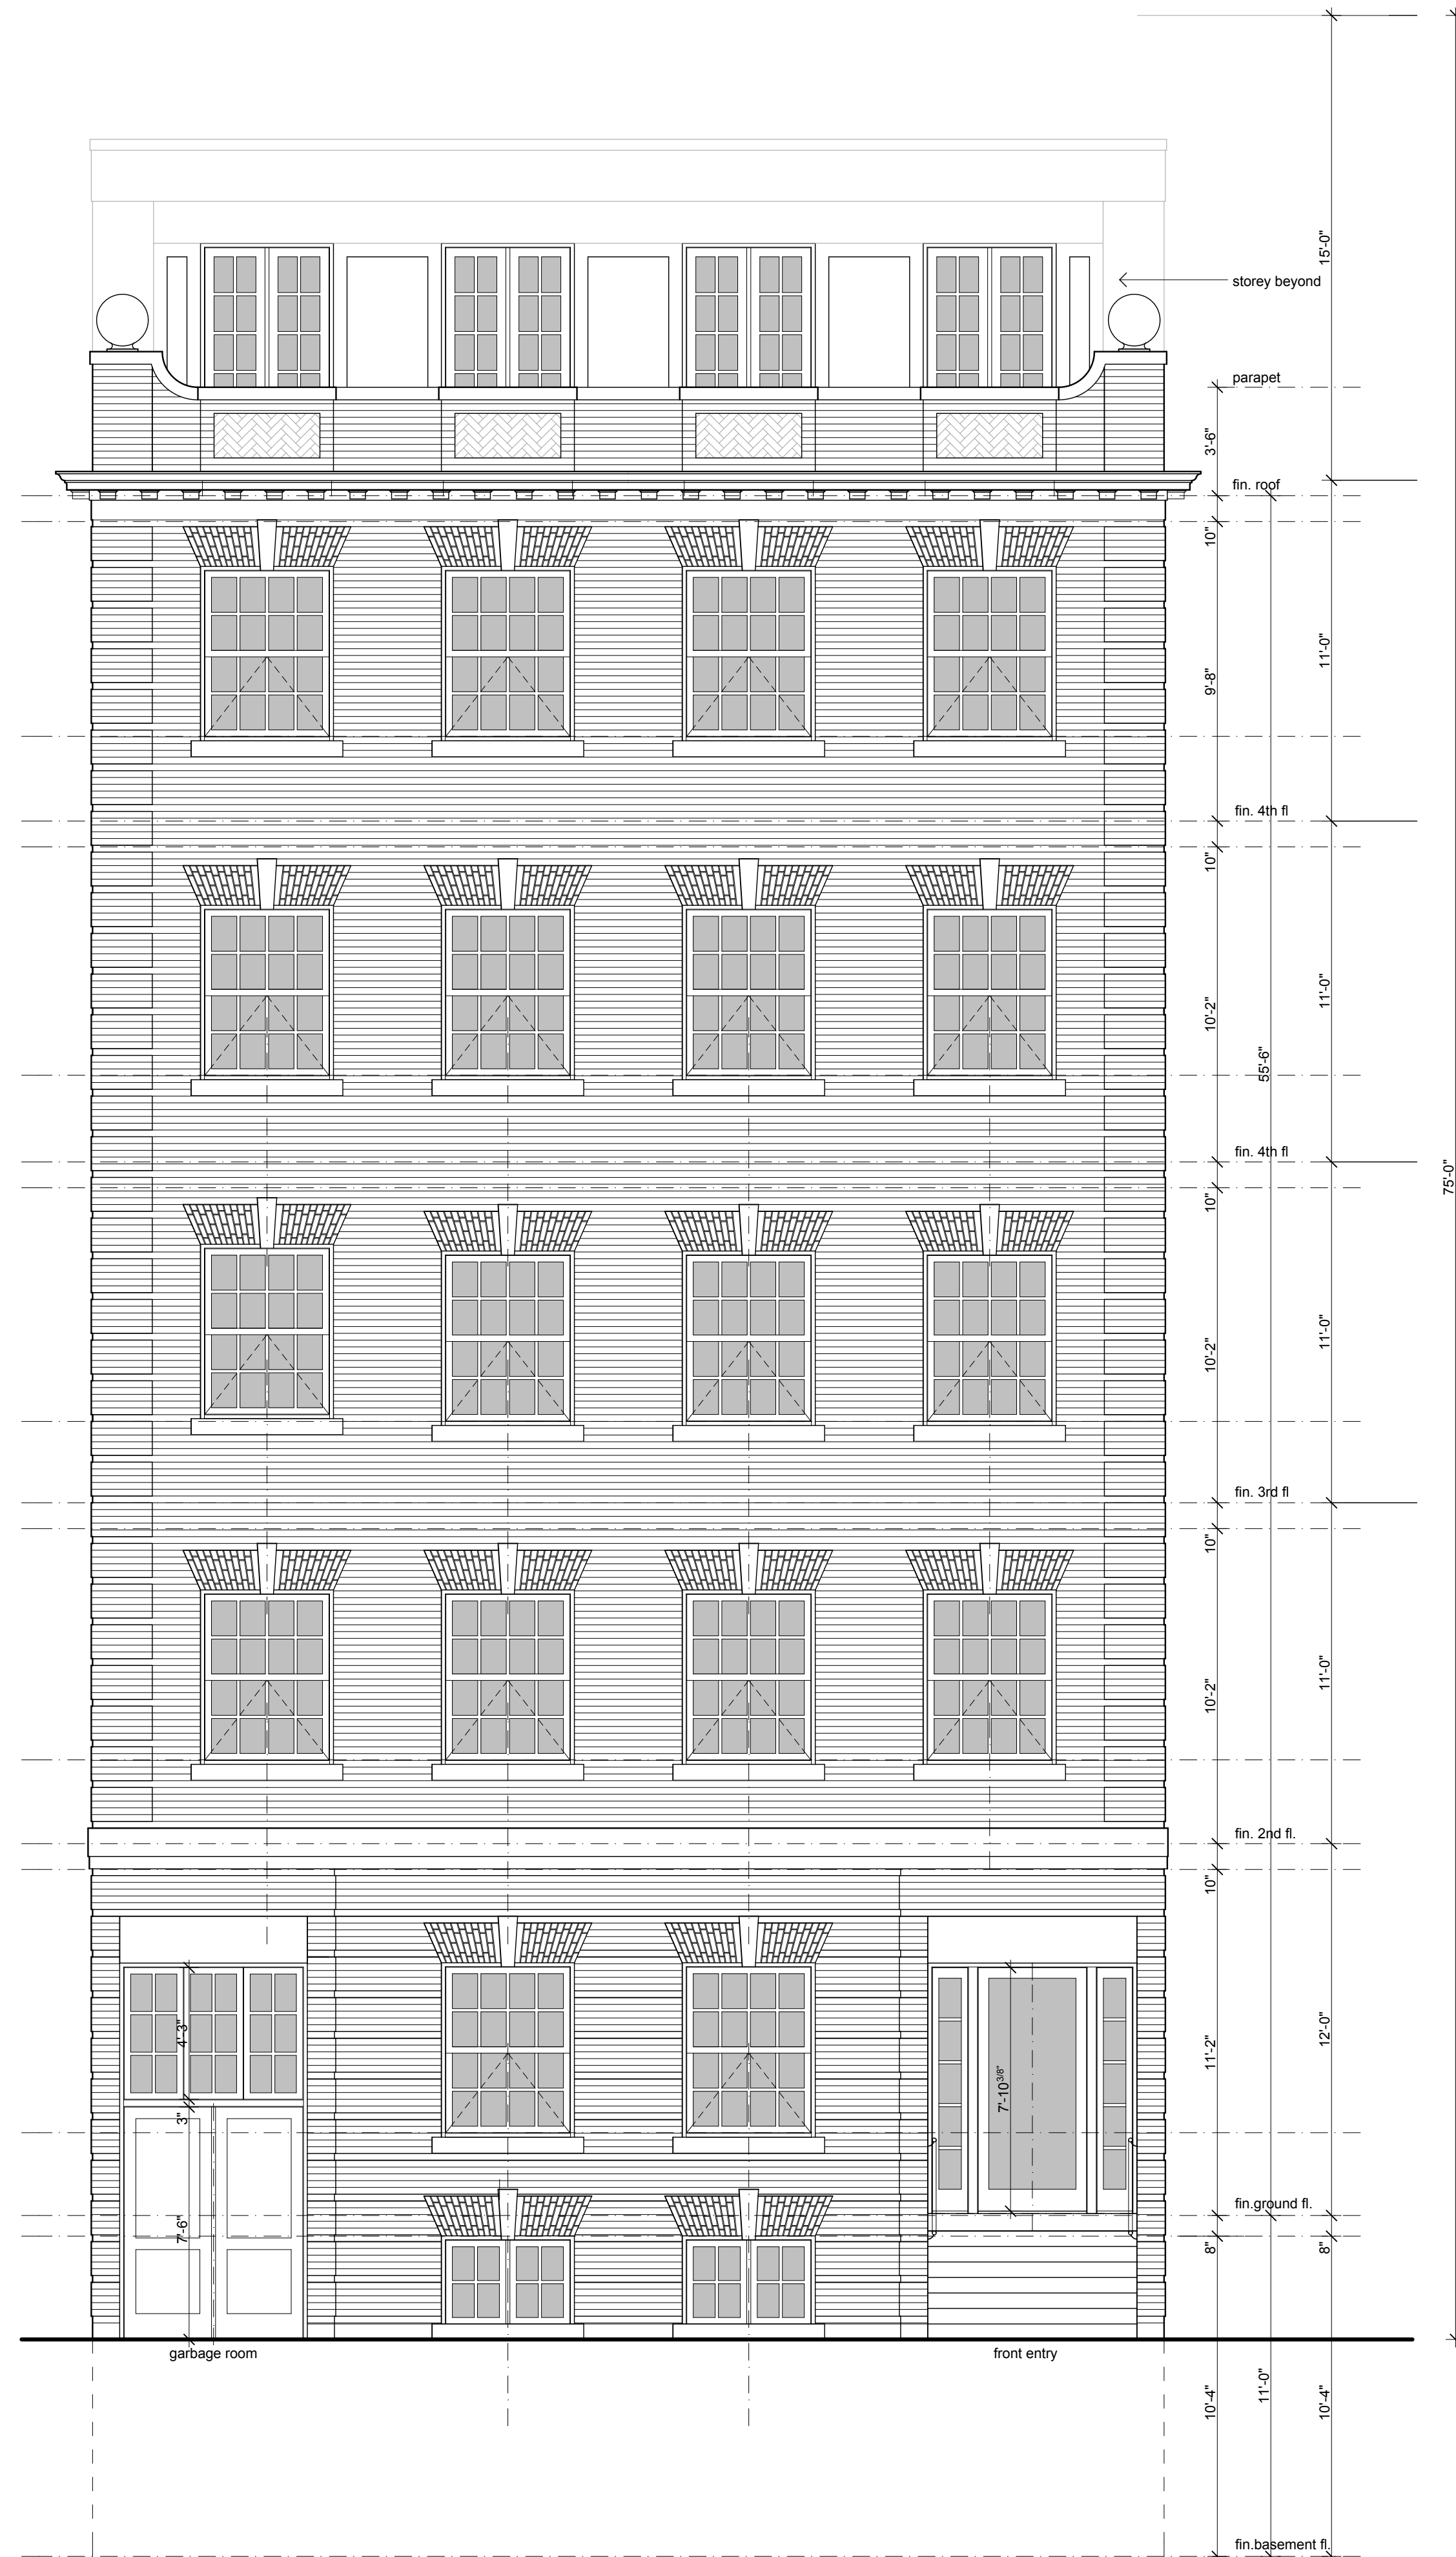

**FRONT ELEVATION**

SCALE: 1/4"=1'-0"

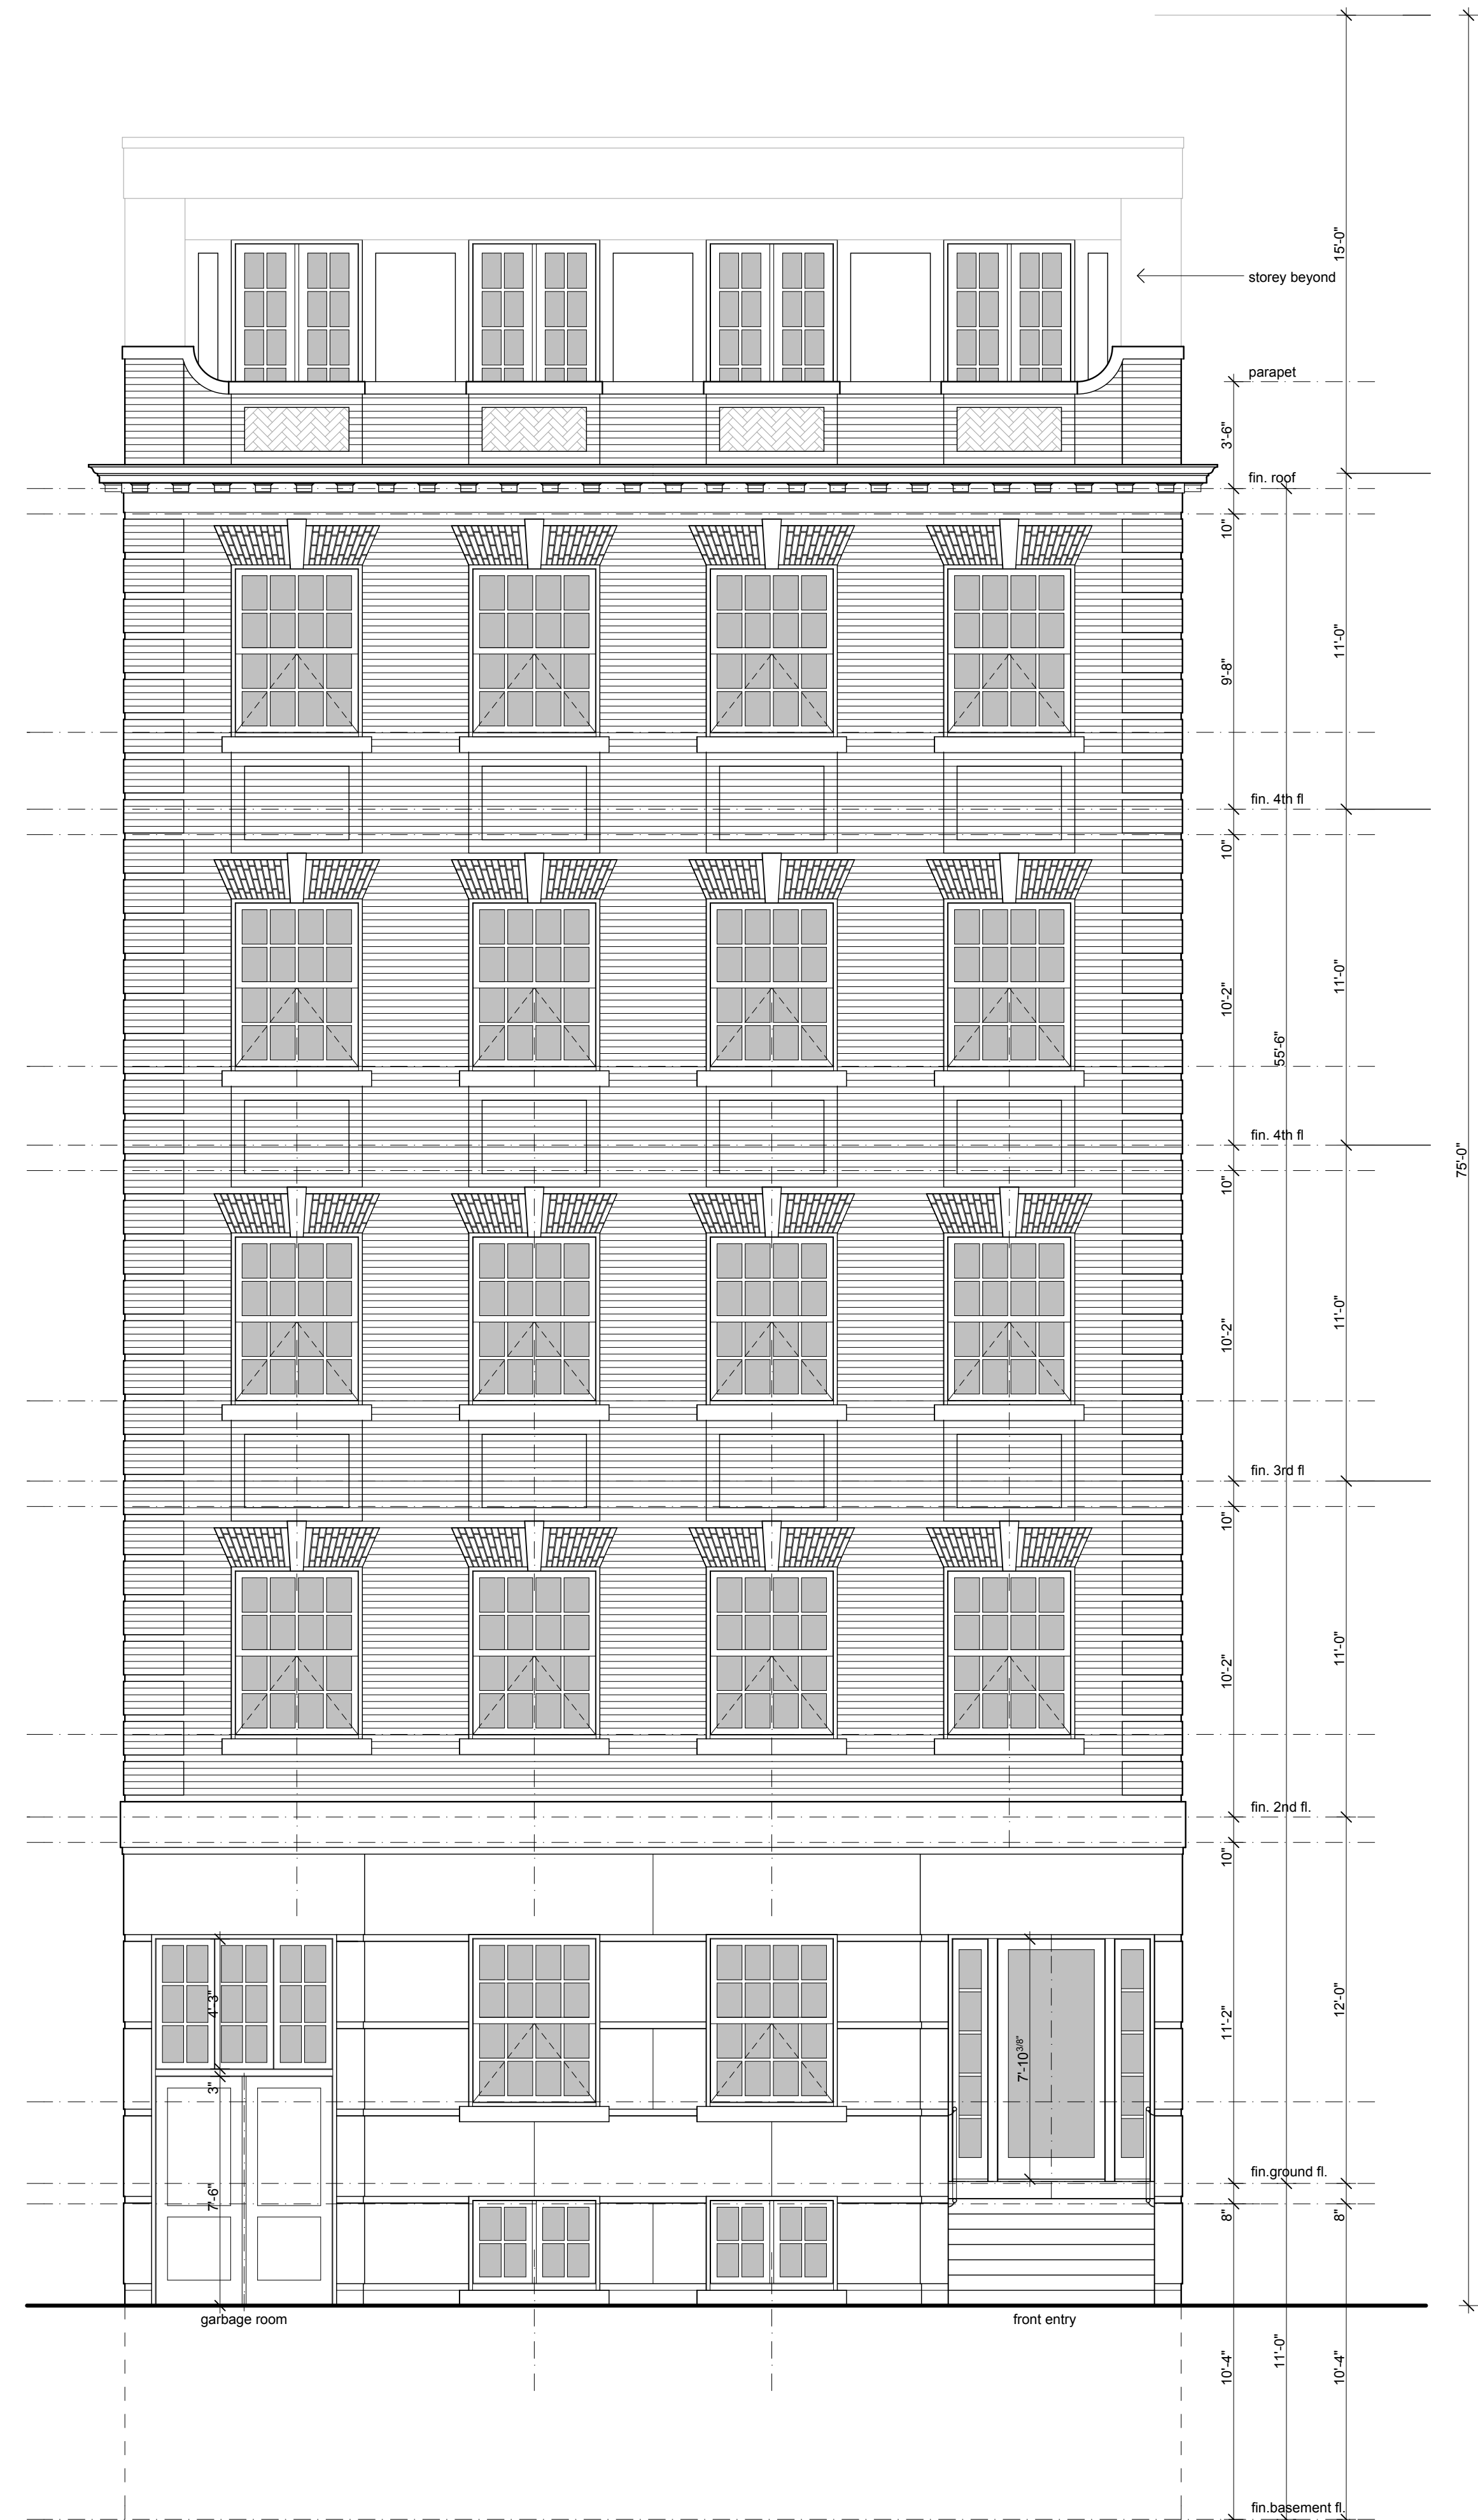

**FRONT ELEVATION**

SCALE: 1/4"=1'-0"